


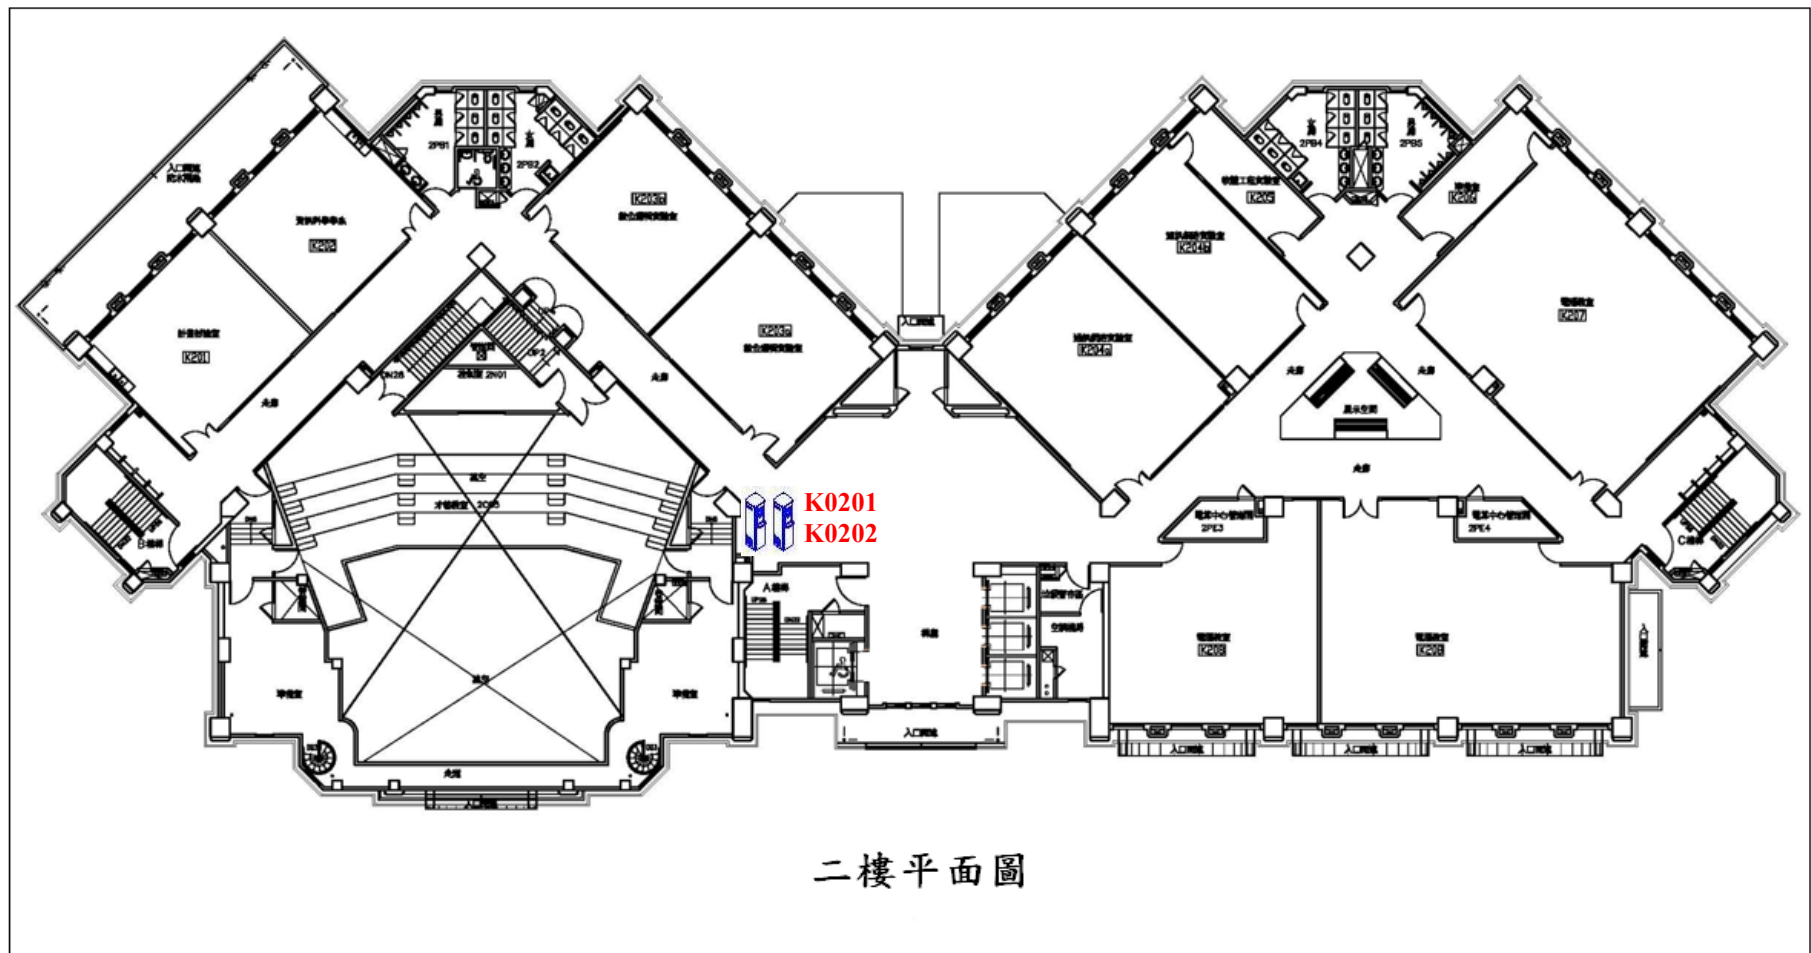





# 求真樓飲水機設置平面圖


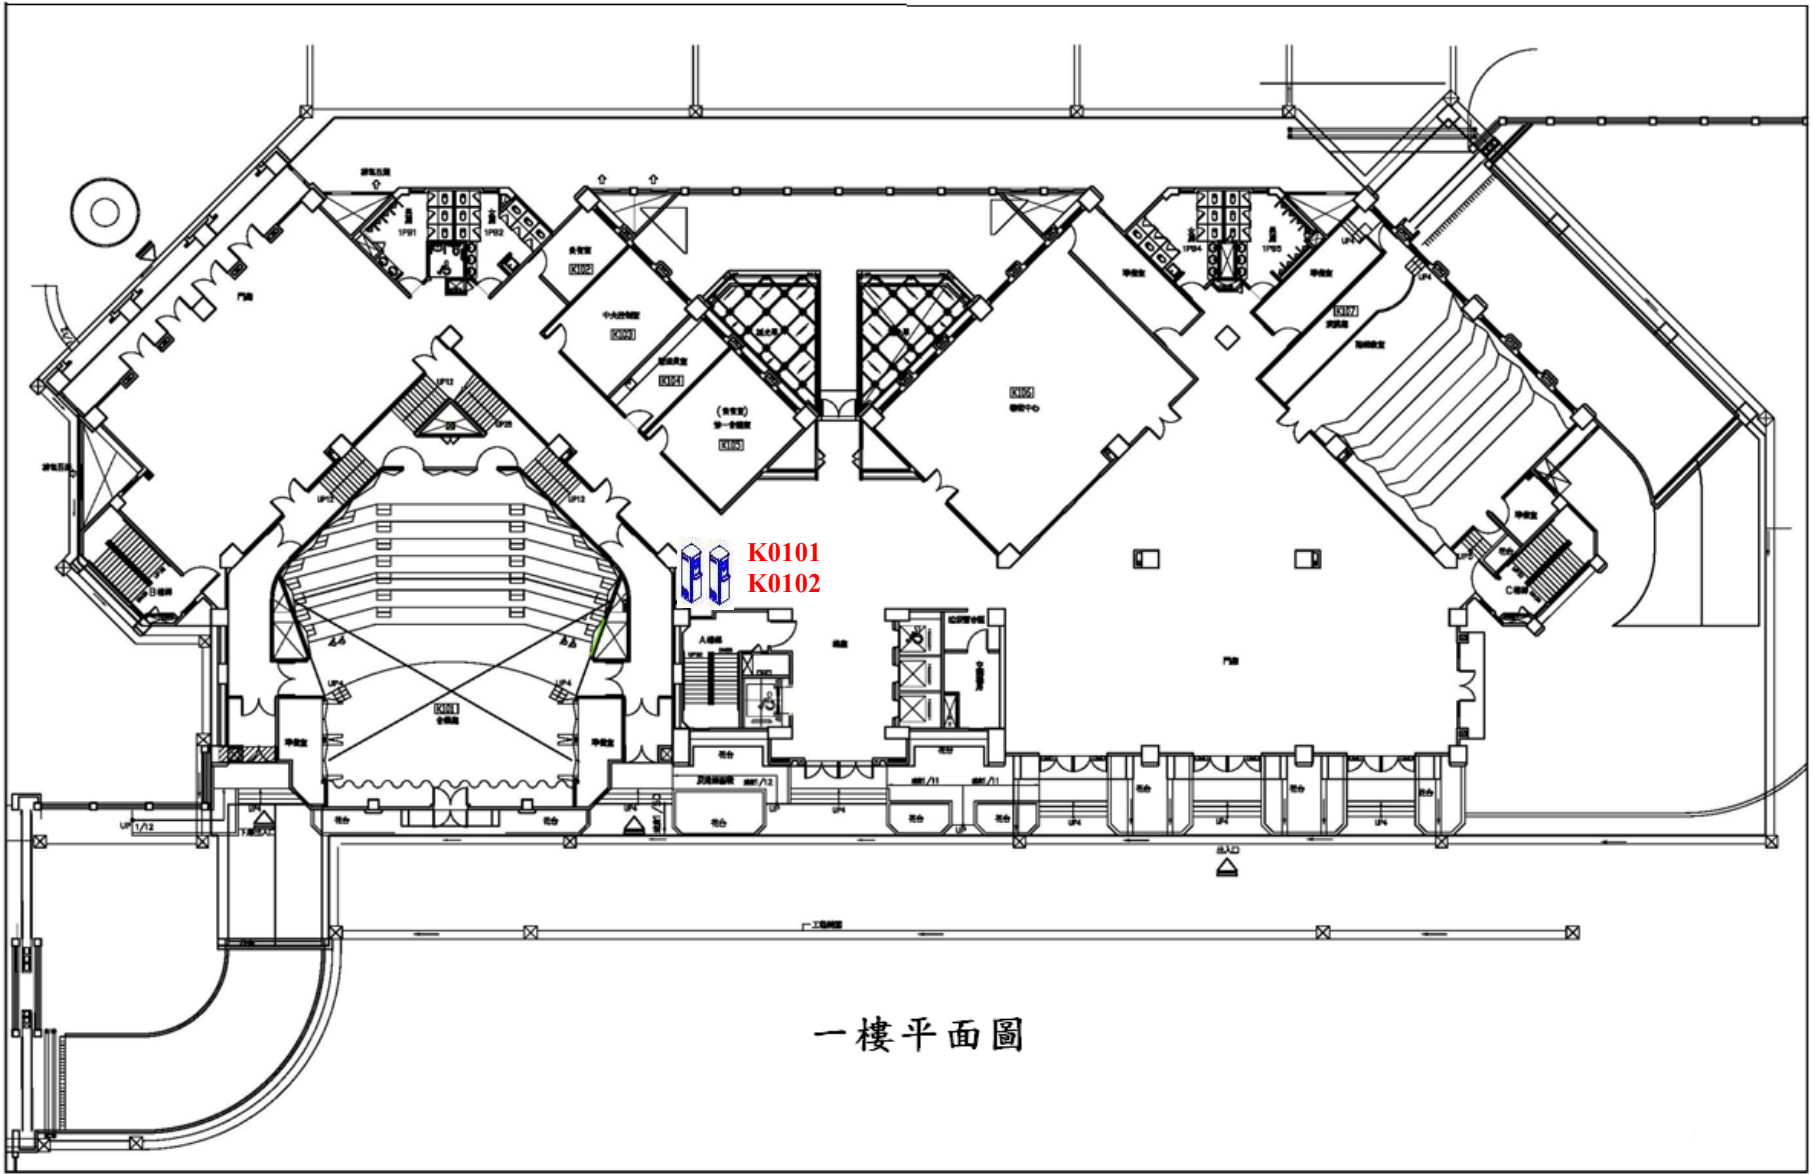


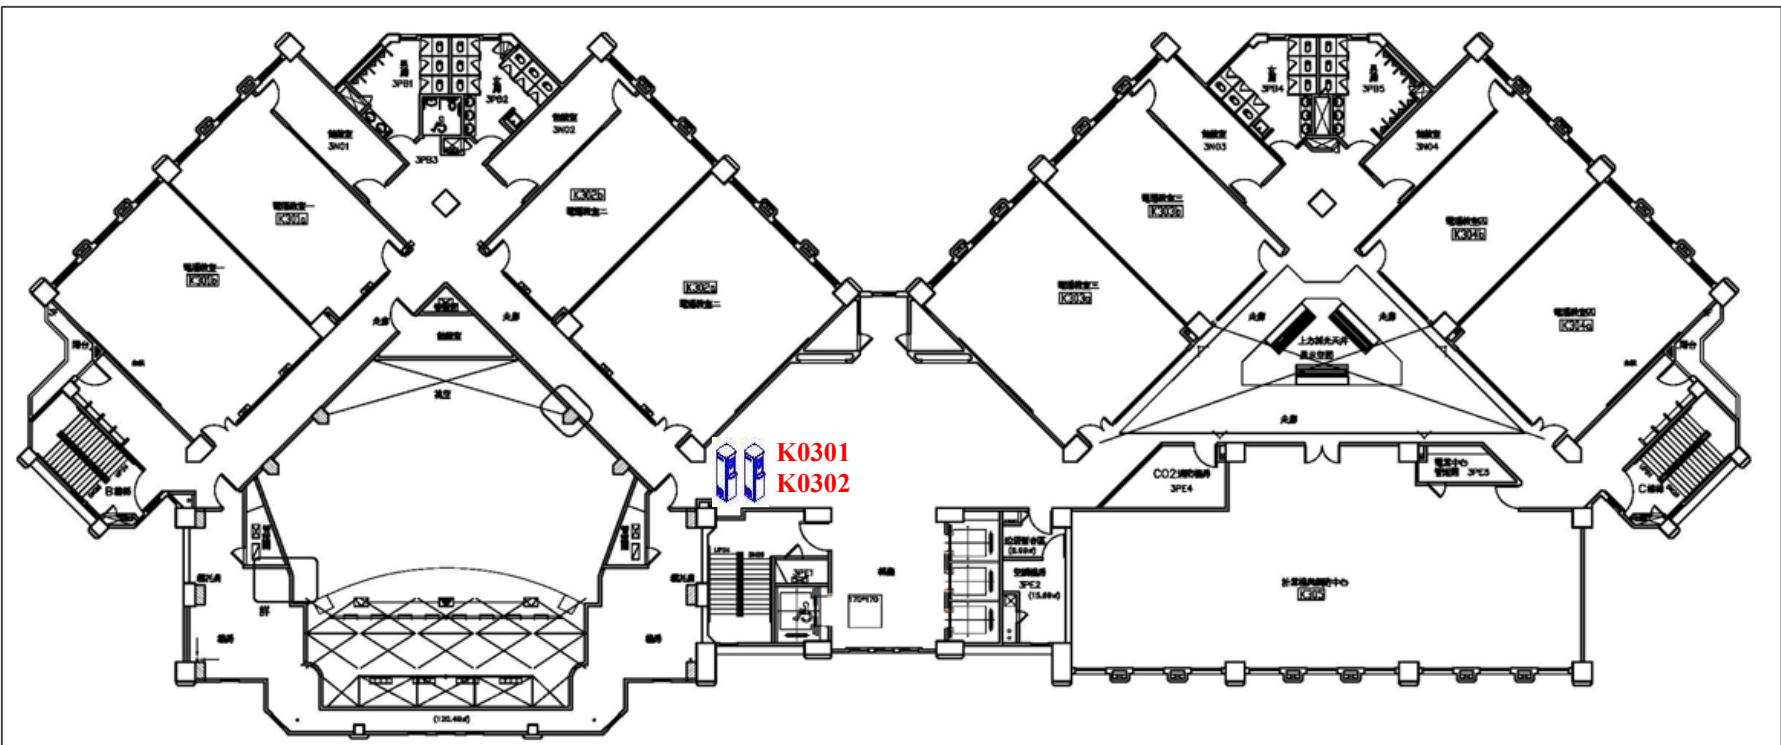

三樓平面圖

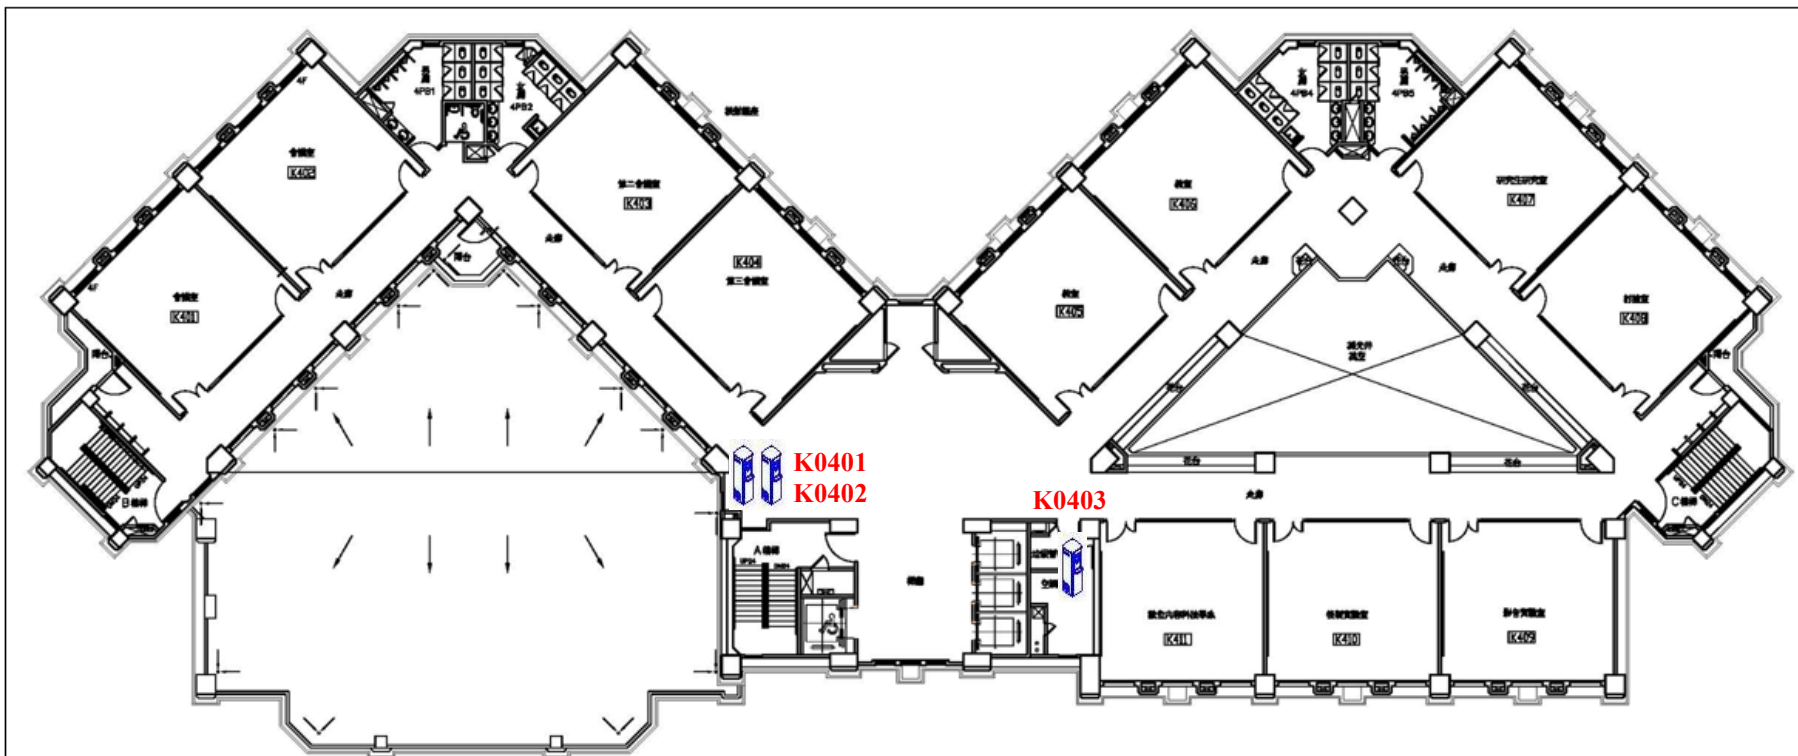

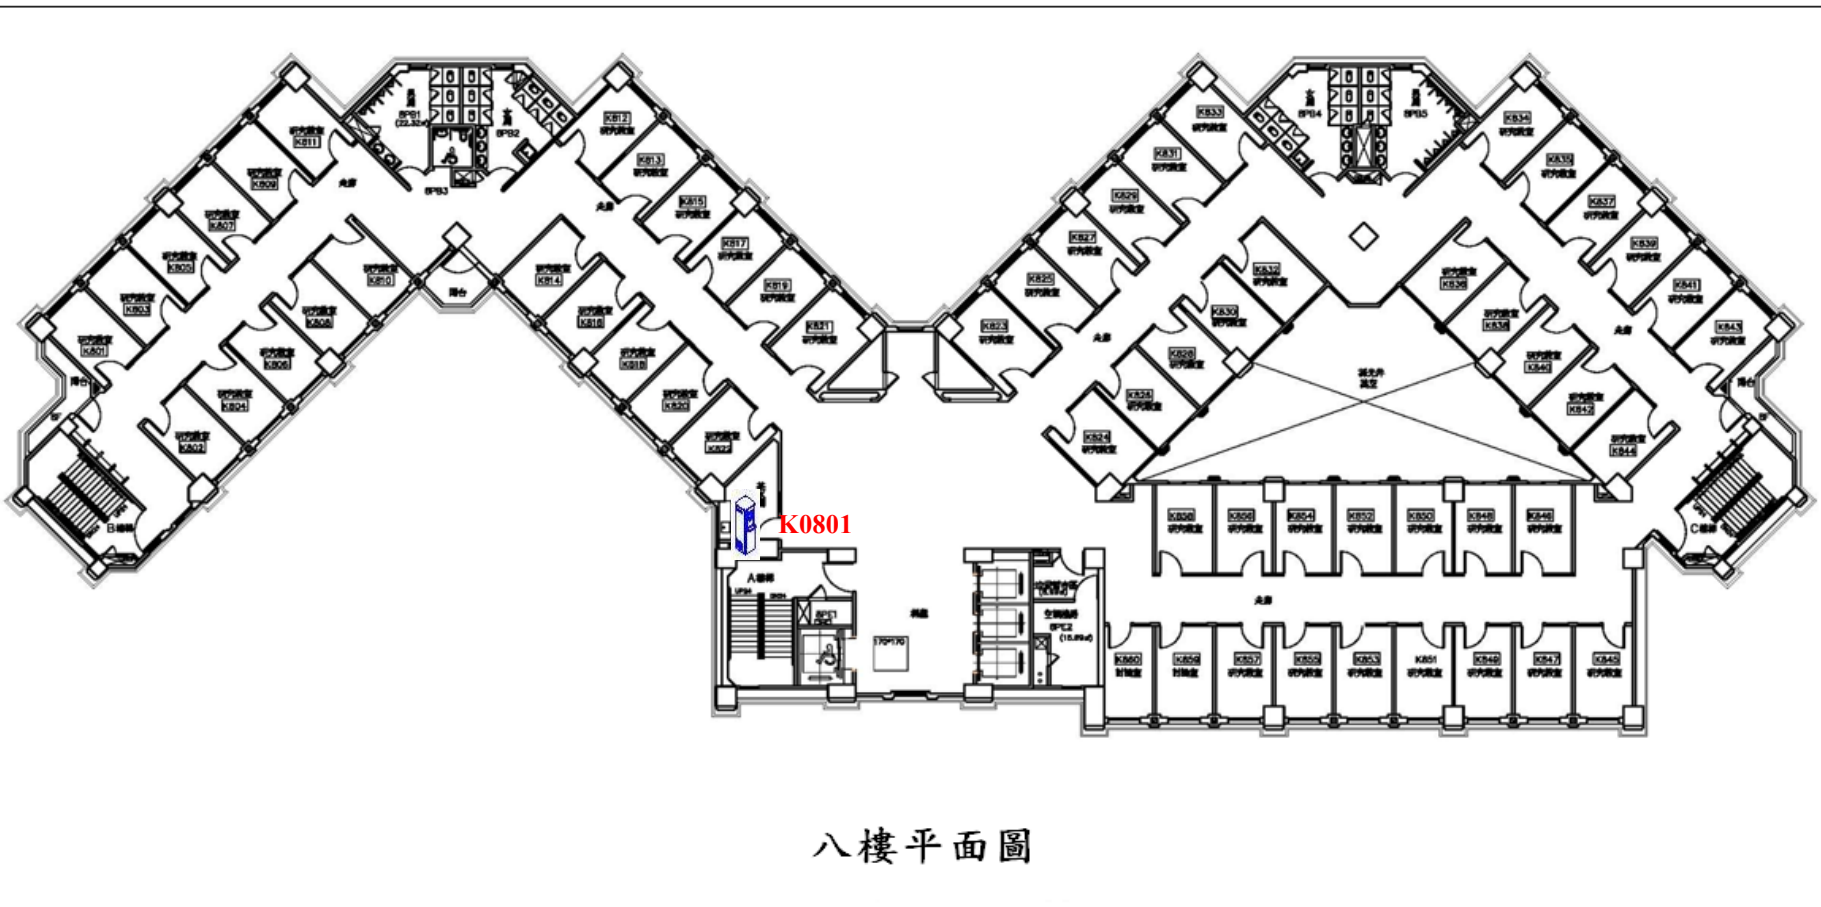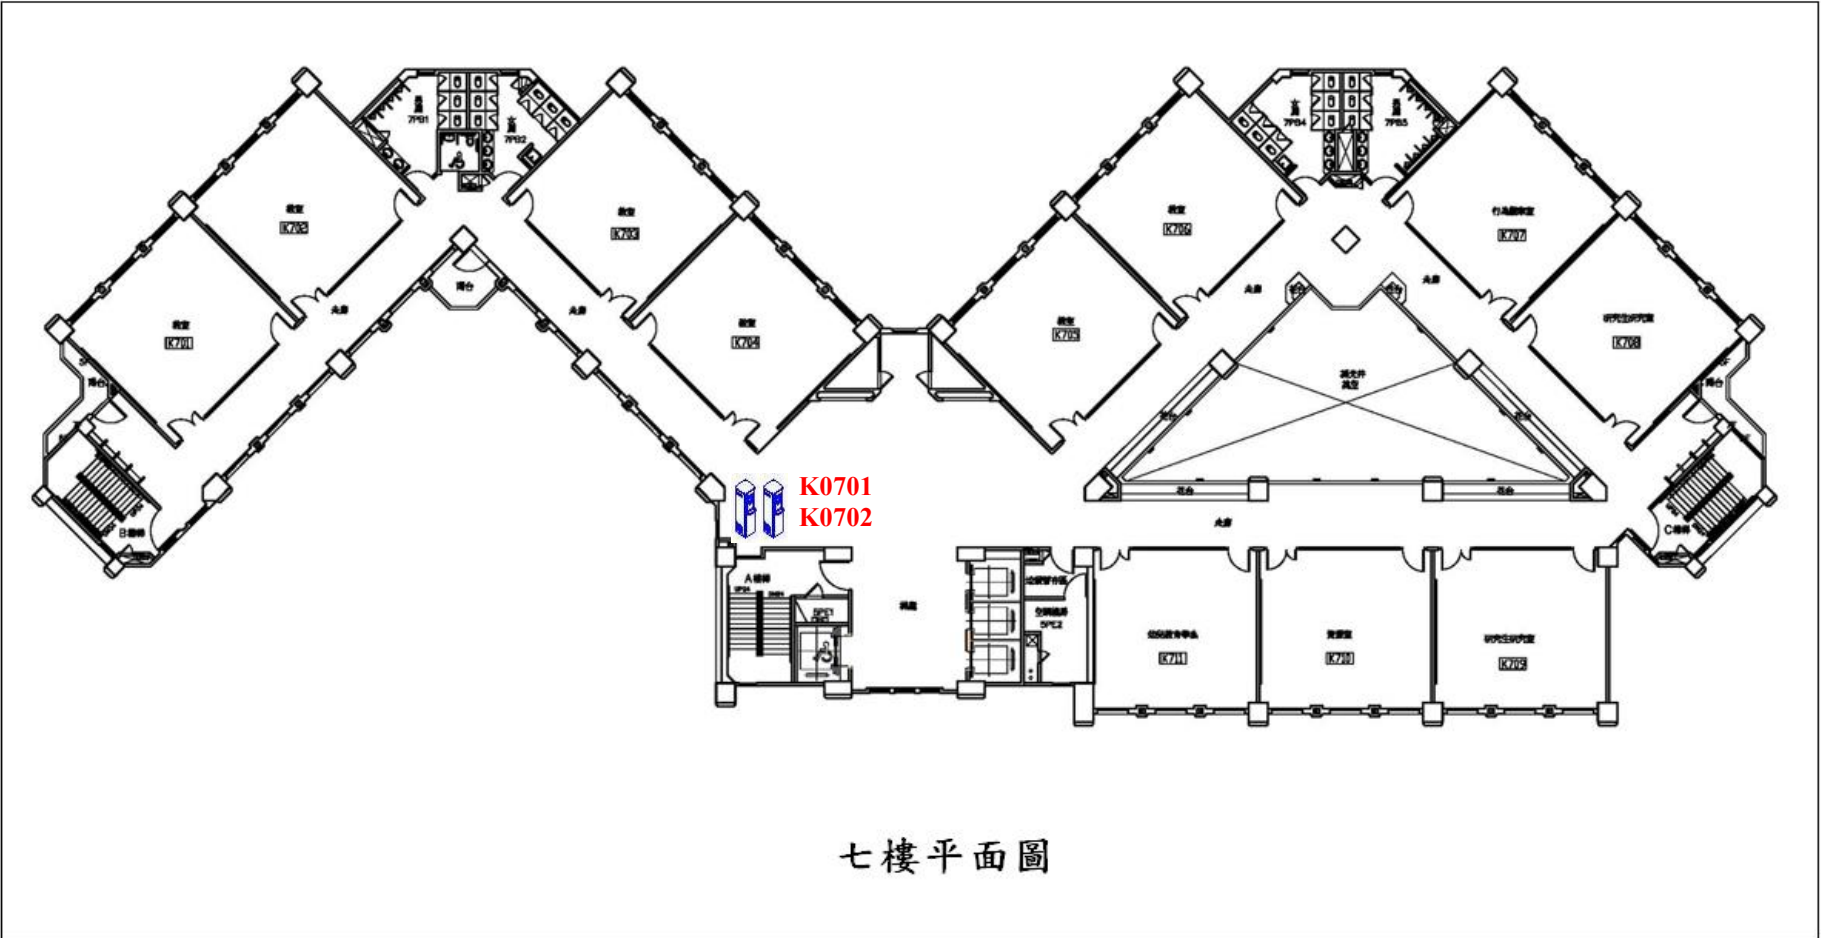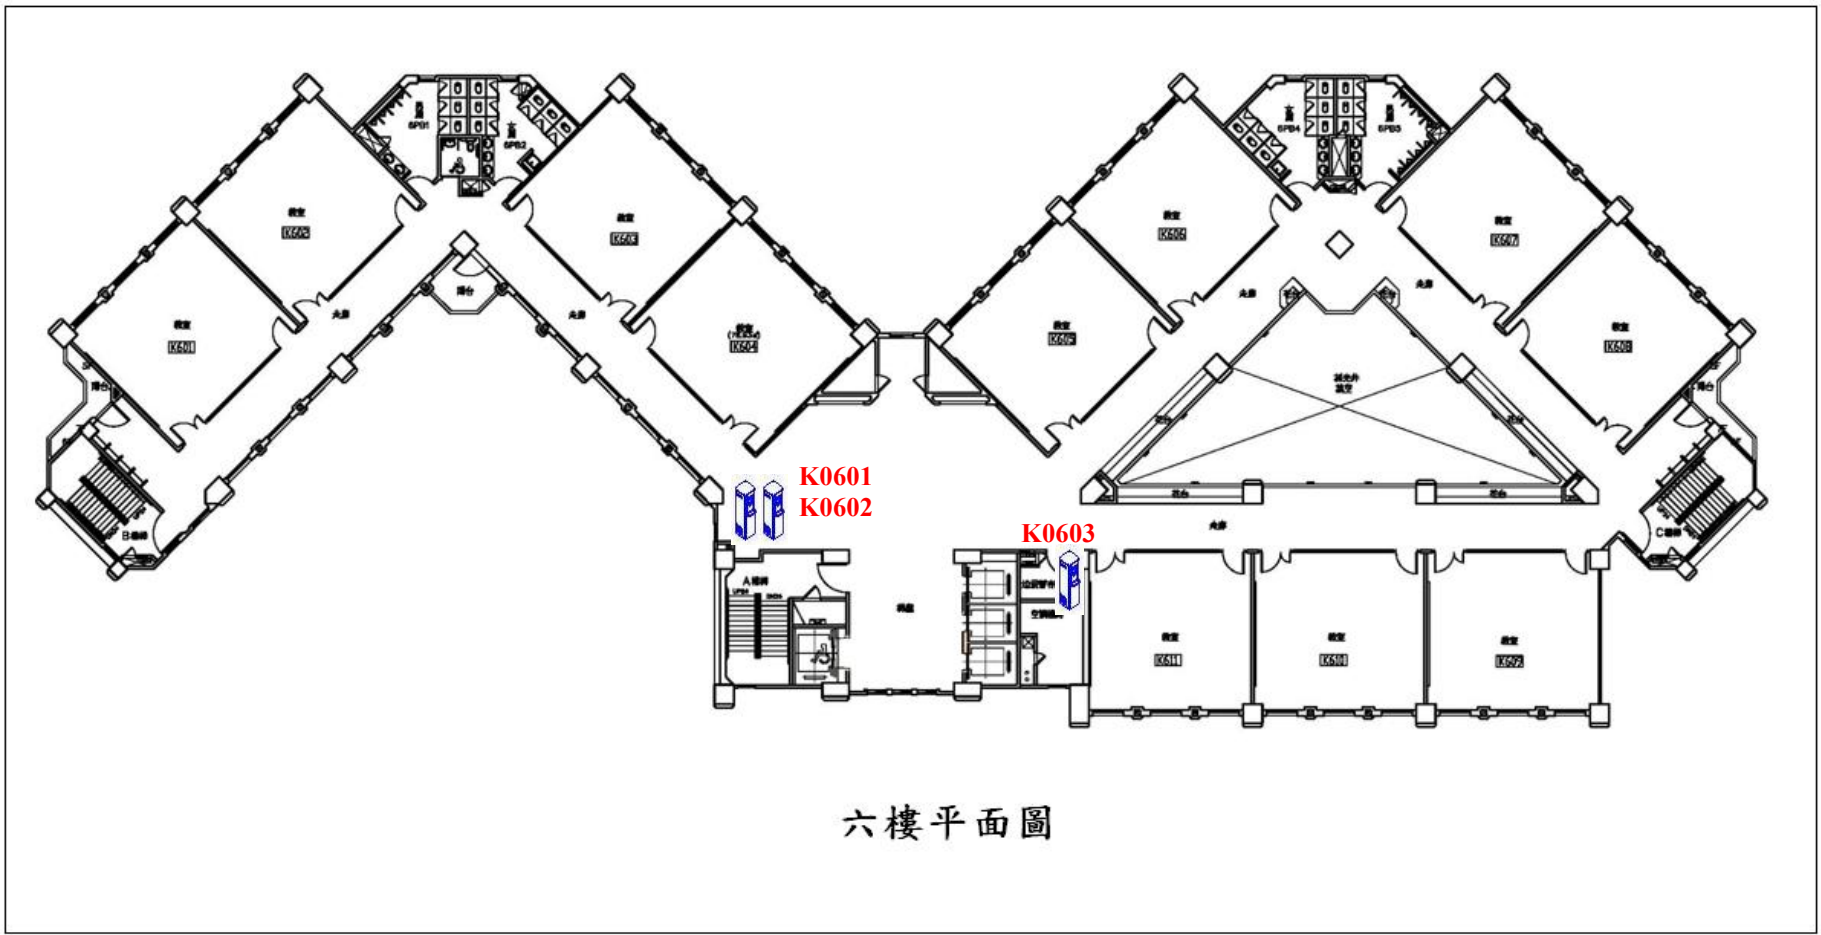

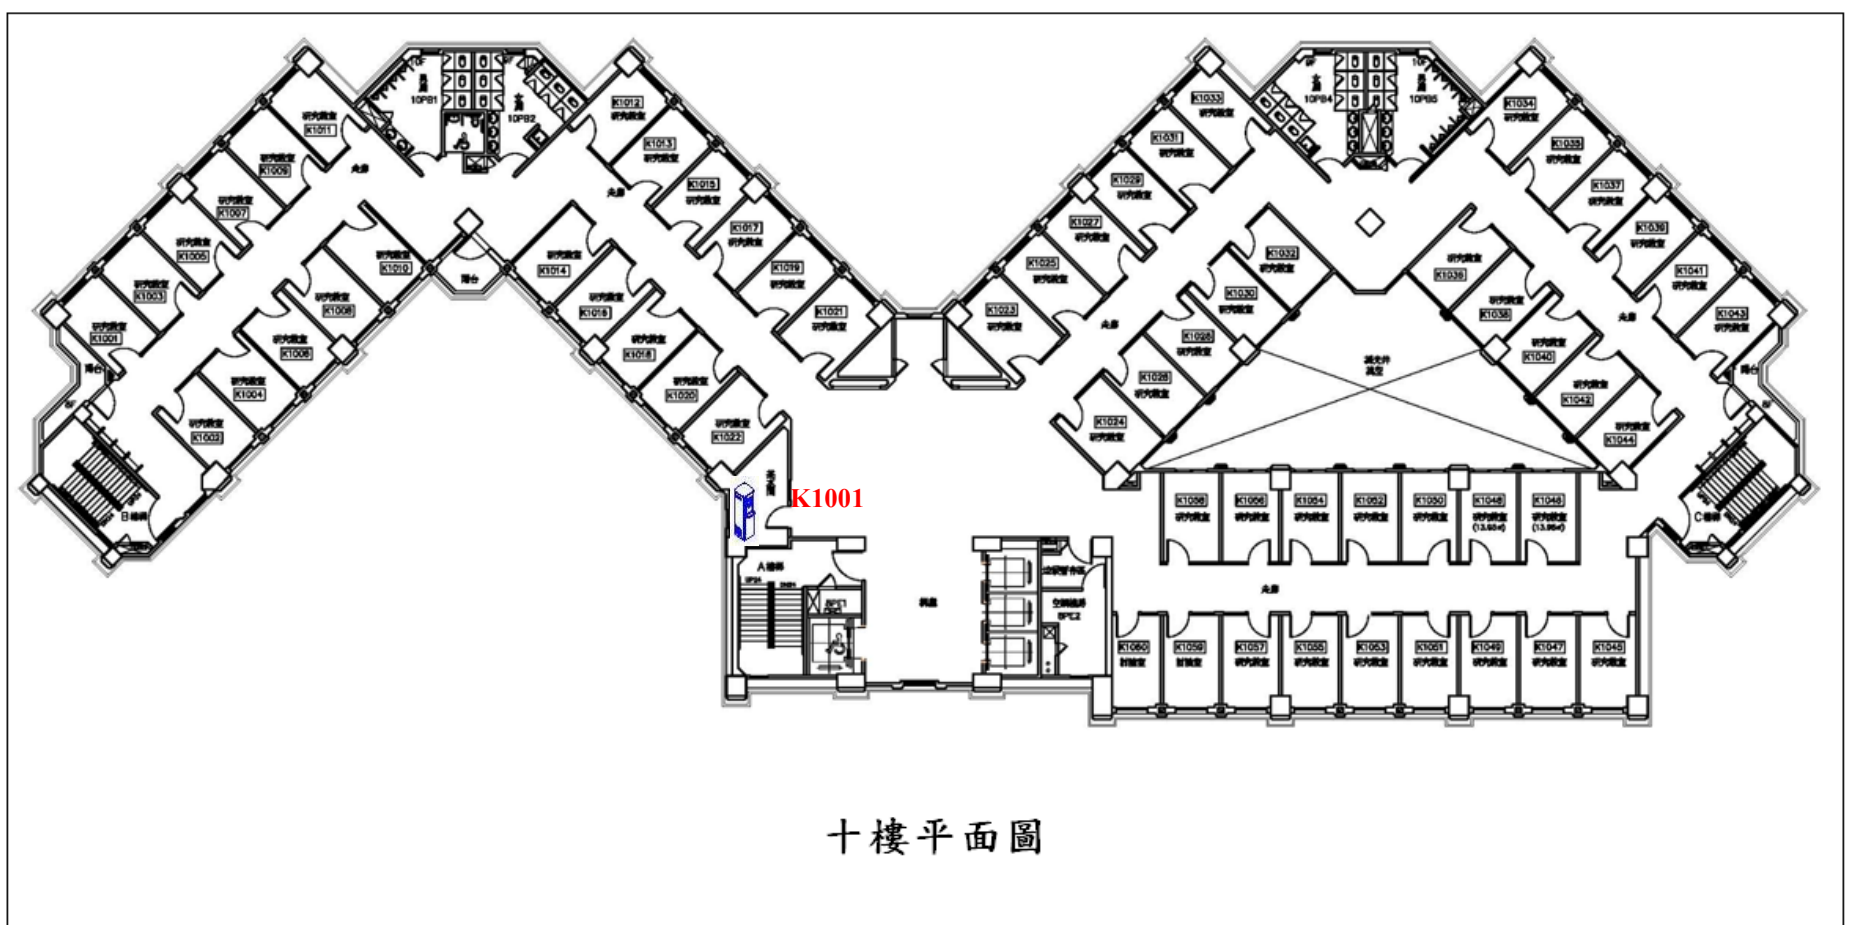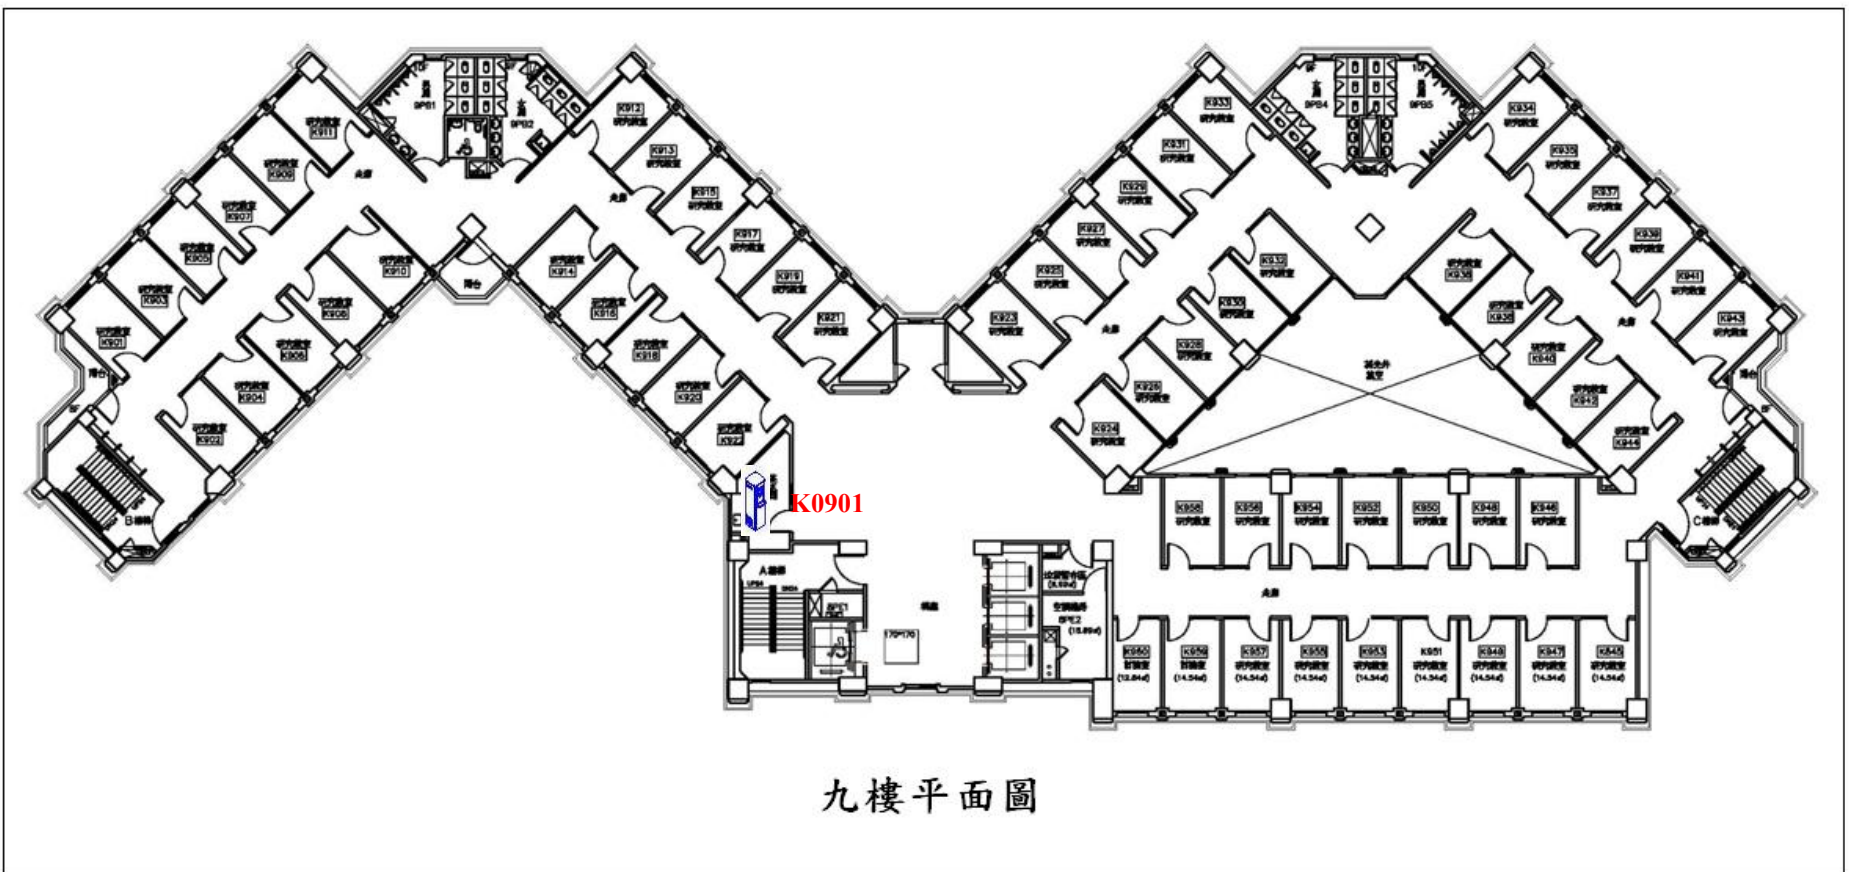

 飲水機編號/設置地點					
K0101-1樓走廊	K0102-1樓走廊	K0201-2樓走廊	K0202-2樓走廊	K0301-3樓走廊	K0302-3樓走廊
K0401-4樓走廊	K0402-4樓走廊	K0403-數位系辦	K0501-5樓走廊	K0502-5樓走廊	K0503-區社系辦
K0601-6樓走廊	K0602-6樓走廊	K0603-國企系辦	K0701-7樓走廊	K0702-7樓走廊	K0801-8樓茶水間
K0901-9樓茶水間	K1001-10樓茶水間				

本圖更新日期:108年5月